

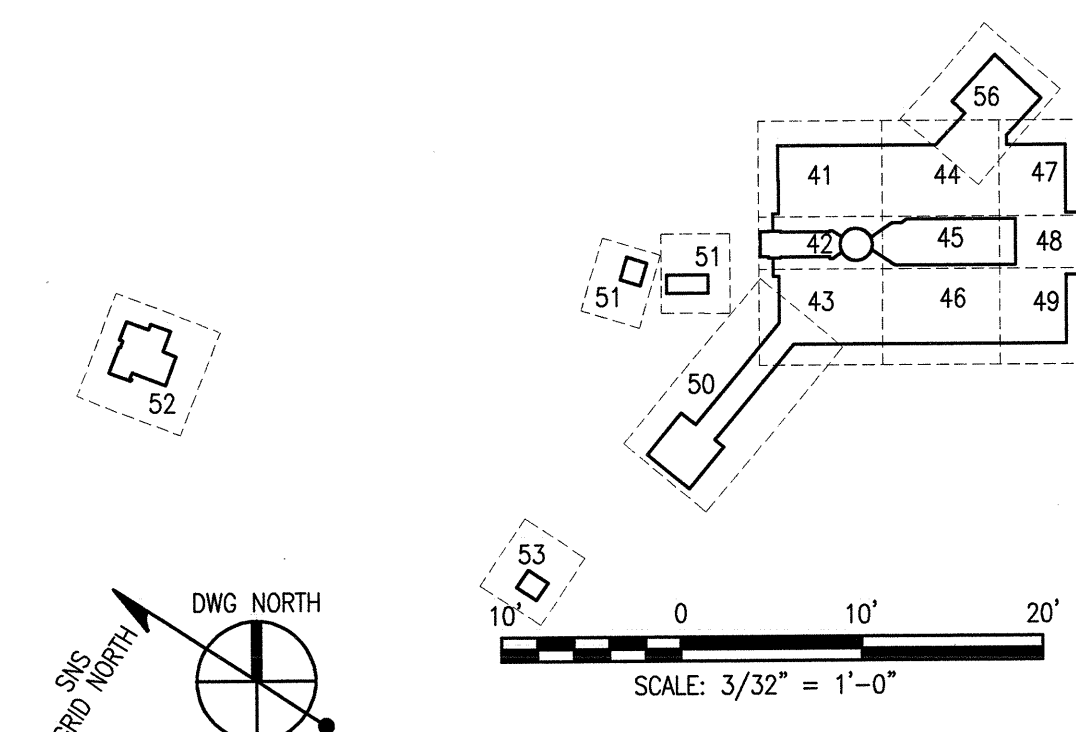


LEGEND:

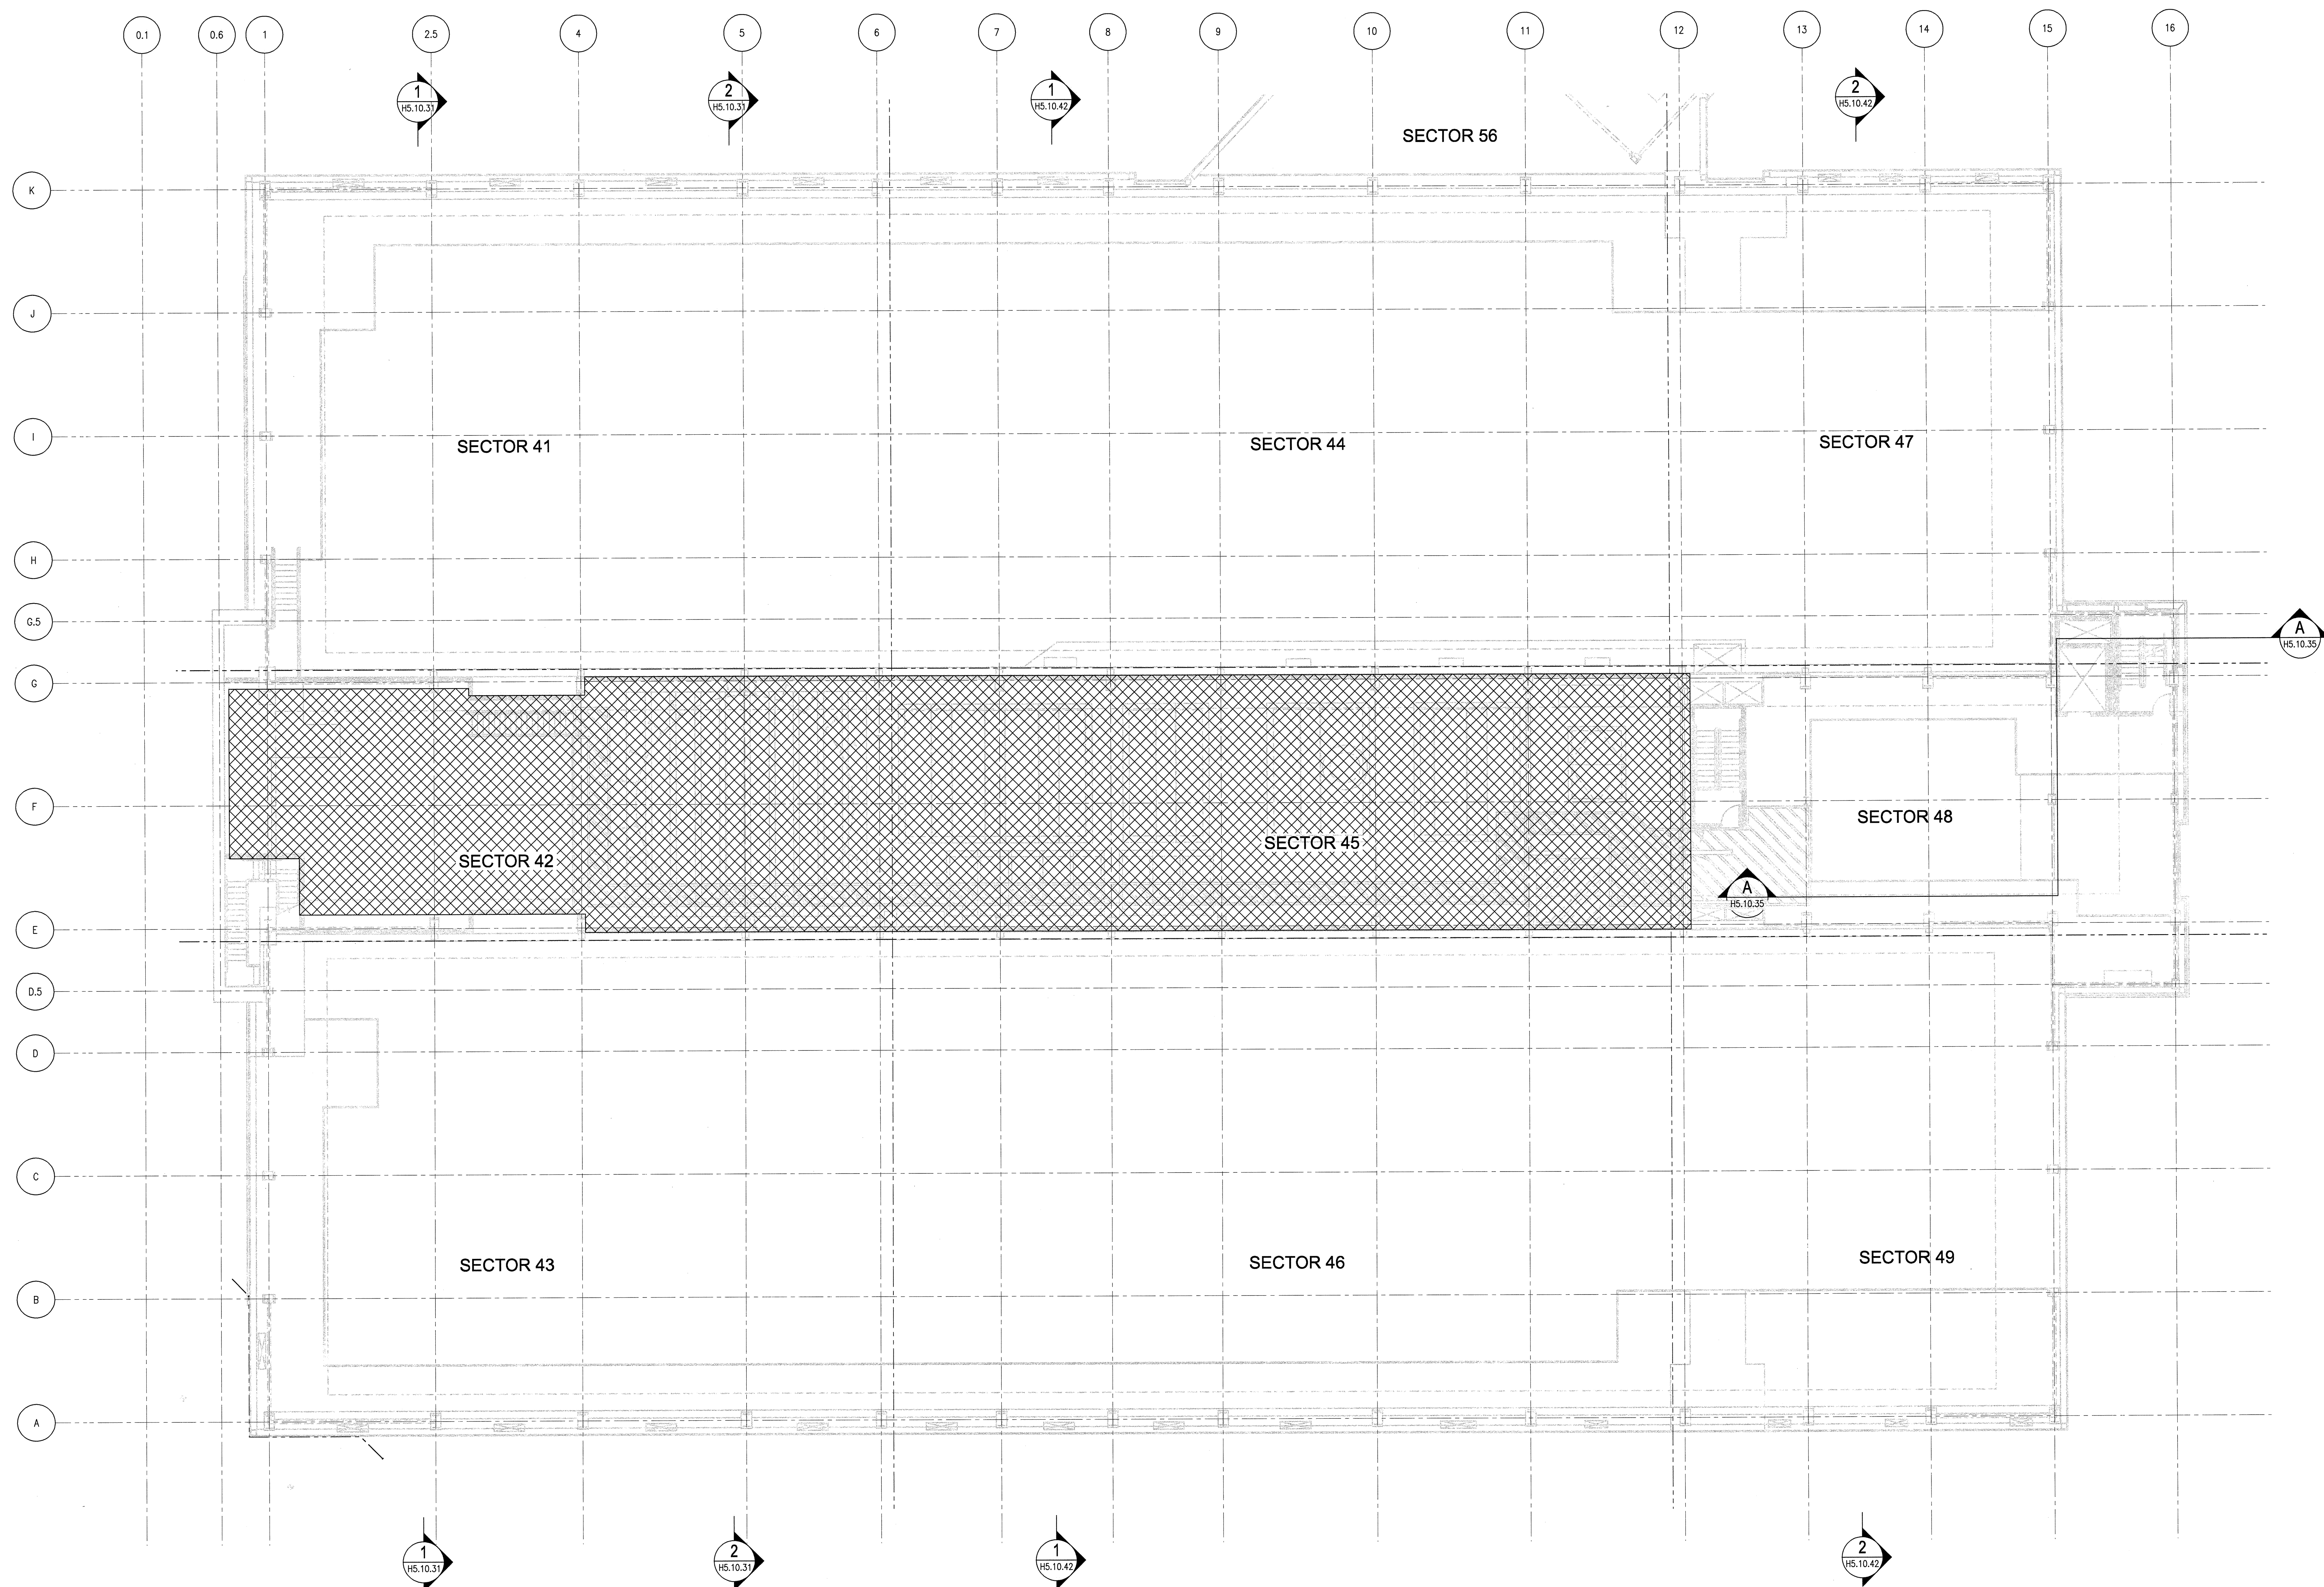

108030700-H8E-8700-A

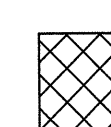

Knight/Jacobs Joint Venture
701 Scarboro Road, MS 825
Oak Ridge, TN 37830
865-241-9433
400-865-241-3400



Oak Ridge National Laboratory
managed for the DEPARTMENT OF ENERGY under
U.S. GOVERNMENT contract DE-AC05-00OR22721
UT-BATTELLE, LLC, • Oak Ridge, Tennessee

PROJECT NAME: LINEUTRON SOURCE

SPALLATION NEUTRON SOURCE
TARGET BUILDING

TARGET BUILDING
OVERALL CONFINEMENT AREA ZONING HIGH P

LEVEL 3

1	48	49	50	PLANT	BLDG	FL	SH.	OF	TYPE
2	11	Y	Y	2	0700		1	1	D

3	H	X	X	8	8700					
	51	52	53	WBS						
	NC	NA		1.8.3.7 H1.03.31						

NO REPRESENTATION OR WARRANTY, EXPRESSED OR IMPLIED, IS MADE AS TO THE ACCURACY, COMPLETENESS OR USEFULNESS OF THE INFORMATION OR STATEMENTS CONTAINED IN THESE DRAWINGS, OR THAT THE USE OR DISCLOSURE OF ANY INFORMATION, APPARATUS, METHOD, OR PROCESS DISCLOSED IN THESE DRAWINGS MAY NOT INFRINGE PRIVATE RIGHTS OF OTHERS. NO LIABILITY IS ASSUMED WITH RESPECT TO THE USE OF, OR FOR DAMAGES RESULTING FROM THE USE OF ANY INFORMATION, APPARATUS, METHOD, OR PROCESS DISCLOSED IN THESE DRAWINGS. DRAWINGS MADE AVAILABLE FOR INFORMATION TO BIDDER ARE NOT TO BE USED FOR OTHER PURPOSES AND ARE TO BE RETURNED UPON REQUEST OF THE FORWARDING CONTRACTOR.

NUMBER 0
SECTION 0

DETAIL

THIS DOCUMENT
CONTROLLED BY

CONTROLLED BY

CHANGE CONTROL
SYSTEM 3[illegible]

	RPE
	FOR REFERENCE ONLY

DSN	M.KEHOE	10/26/0
DRW	J.STEIN	10/26/0
CHK	B.JOHNSON	10/26/0
DEPT		
PE		
PJ		
REQ		
UTB		
ING APPROVALS		

--	--

2